


SITE PLAN
1" = 16'

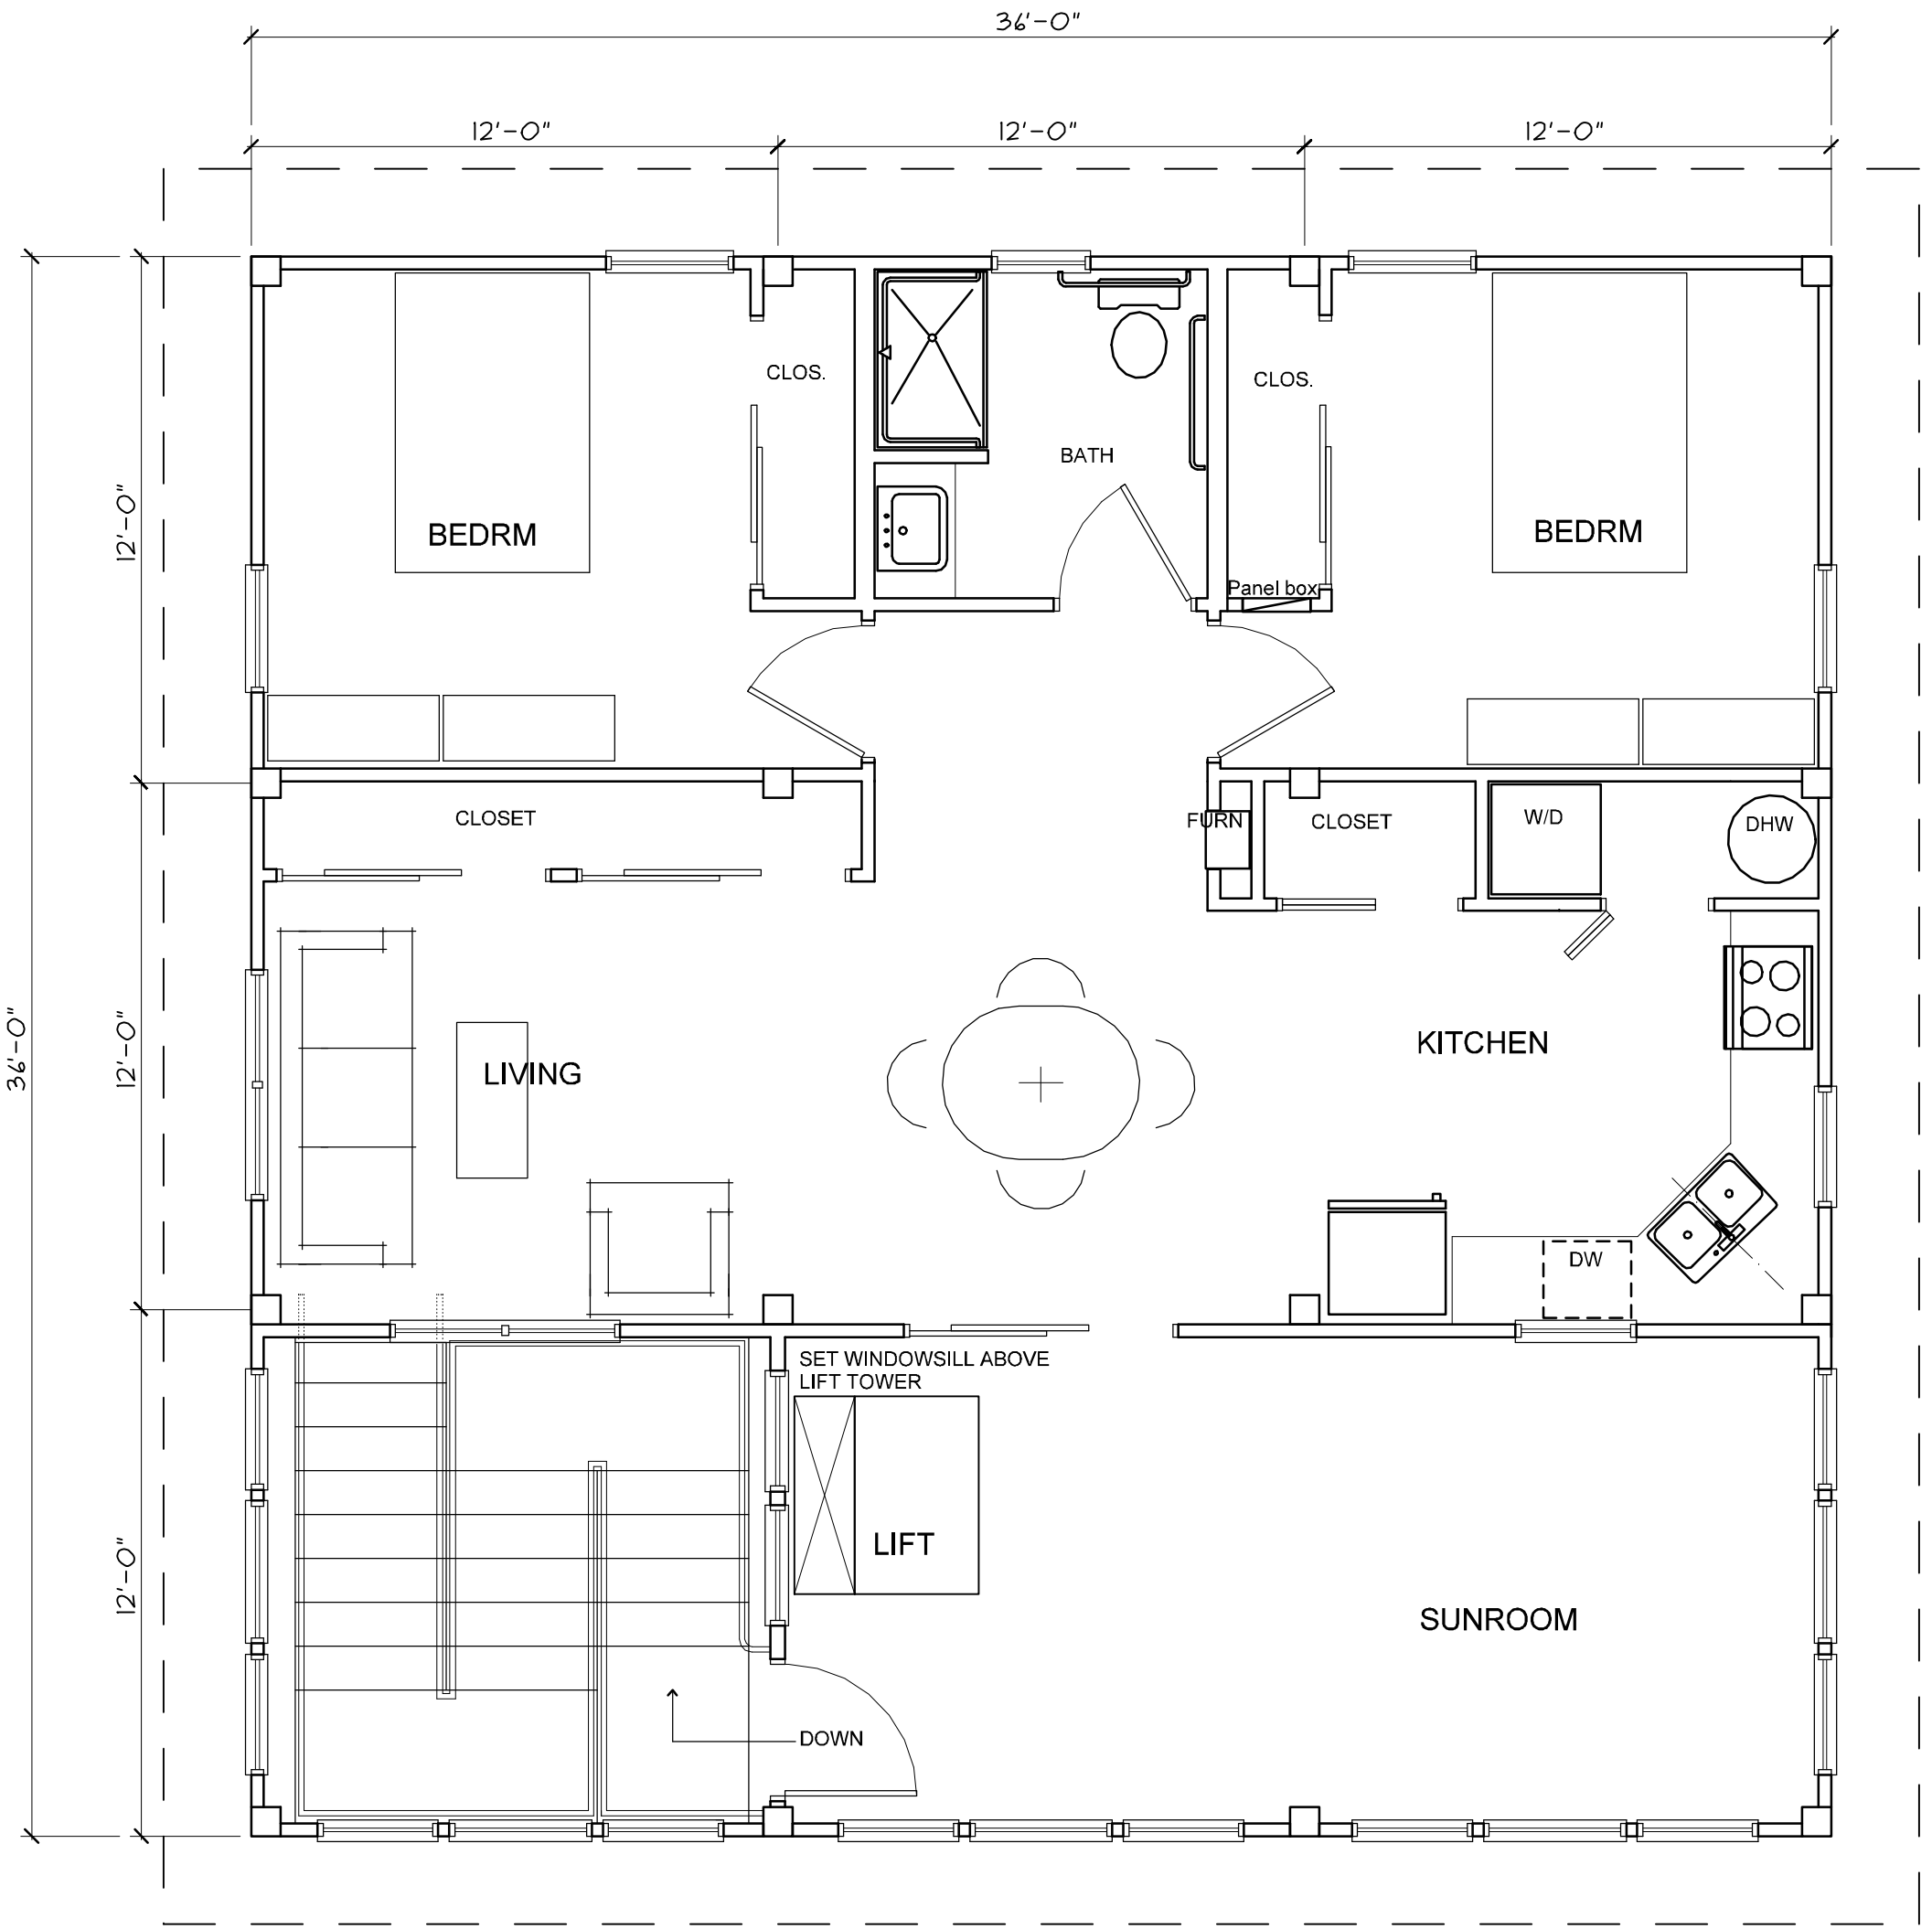


FLOOR PLAN 1/4" = 1'-0"
Arthur and Ceal CONWAY House

MICHAEL BEATTIE
ARCHITECT, PC

Post Office Box 1010
Middletown Springs
Vermont 05757 USA
802 235 2468 tel/fax
mbeattie@vermontel.net

DECEMBER 21, 2006

FLOOR PLAN

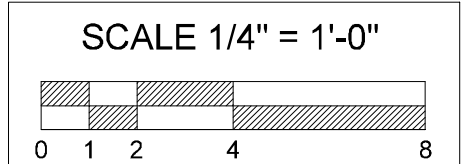

**Arthur and Ceal
CONWAY HOUSE**

CLARK AVE.
PASS CHRISTIAN, MS

